




1m set back from rear and side boundary



800mm set back from rear and side boundary

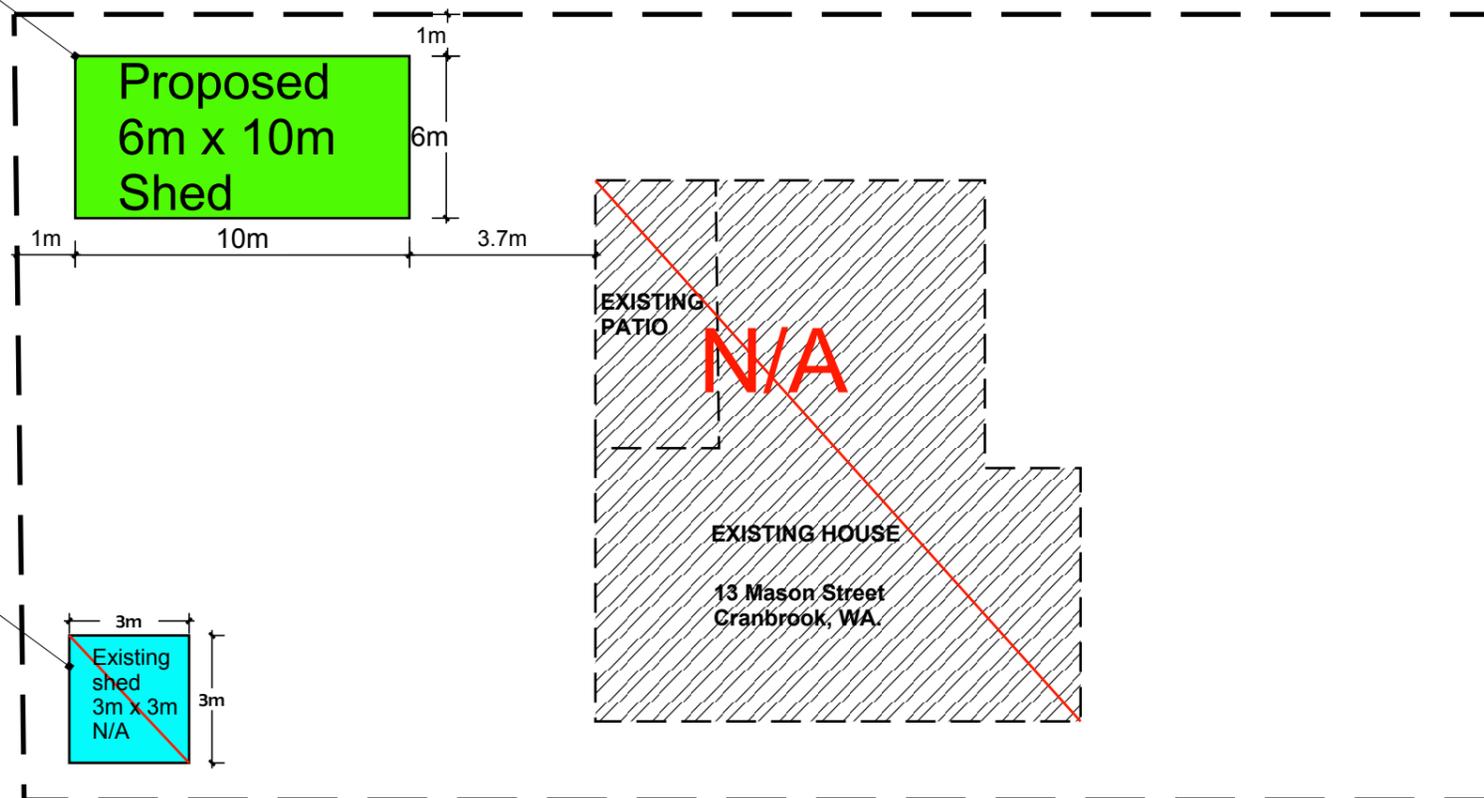


### Site Plan

**SHED 6m x 10m - 3.4m walls**

OWNERS NAME	Ed & Neva Morgan
JOB LOCATION	13 Mason Street, Cranbrook WA 6321
PAGE SIZE	A3
JOB NAME	MORGAN
DRAWN BY	Kim Matson

Perspective view not to scale

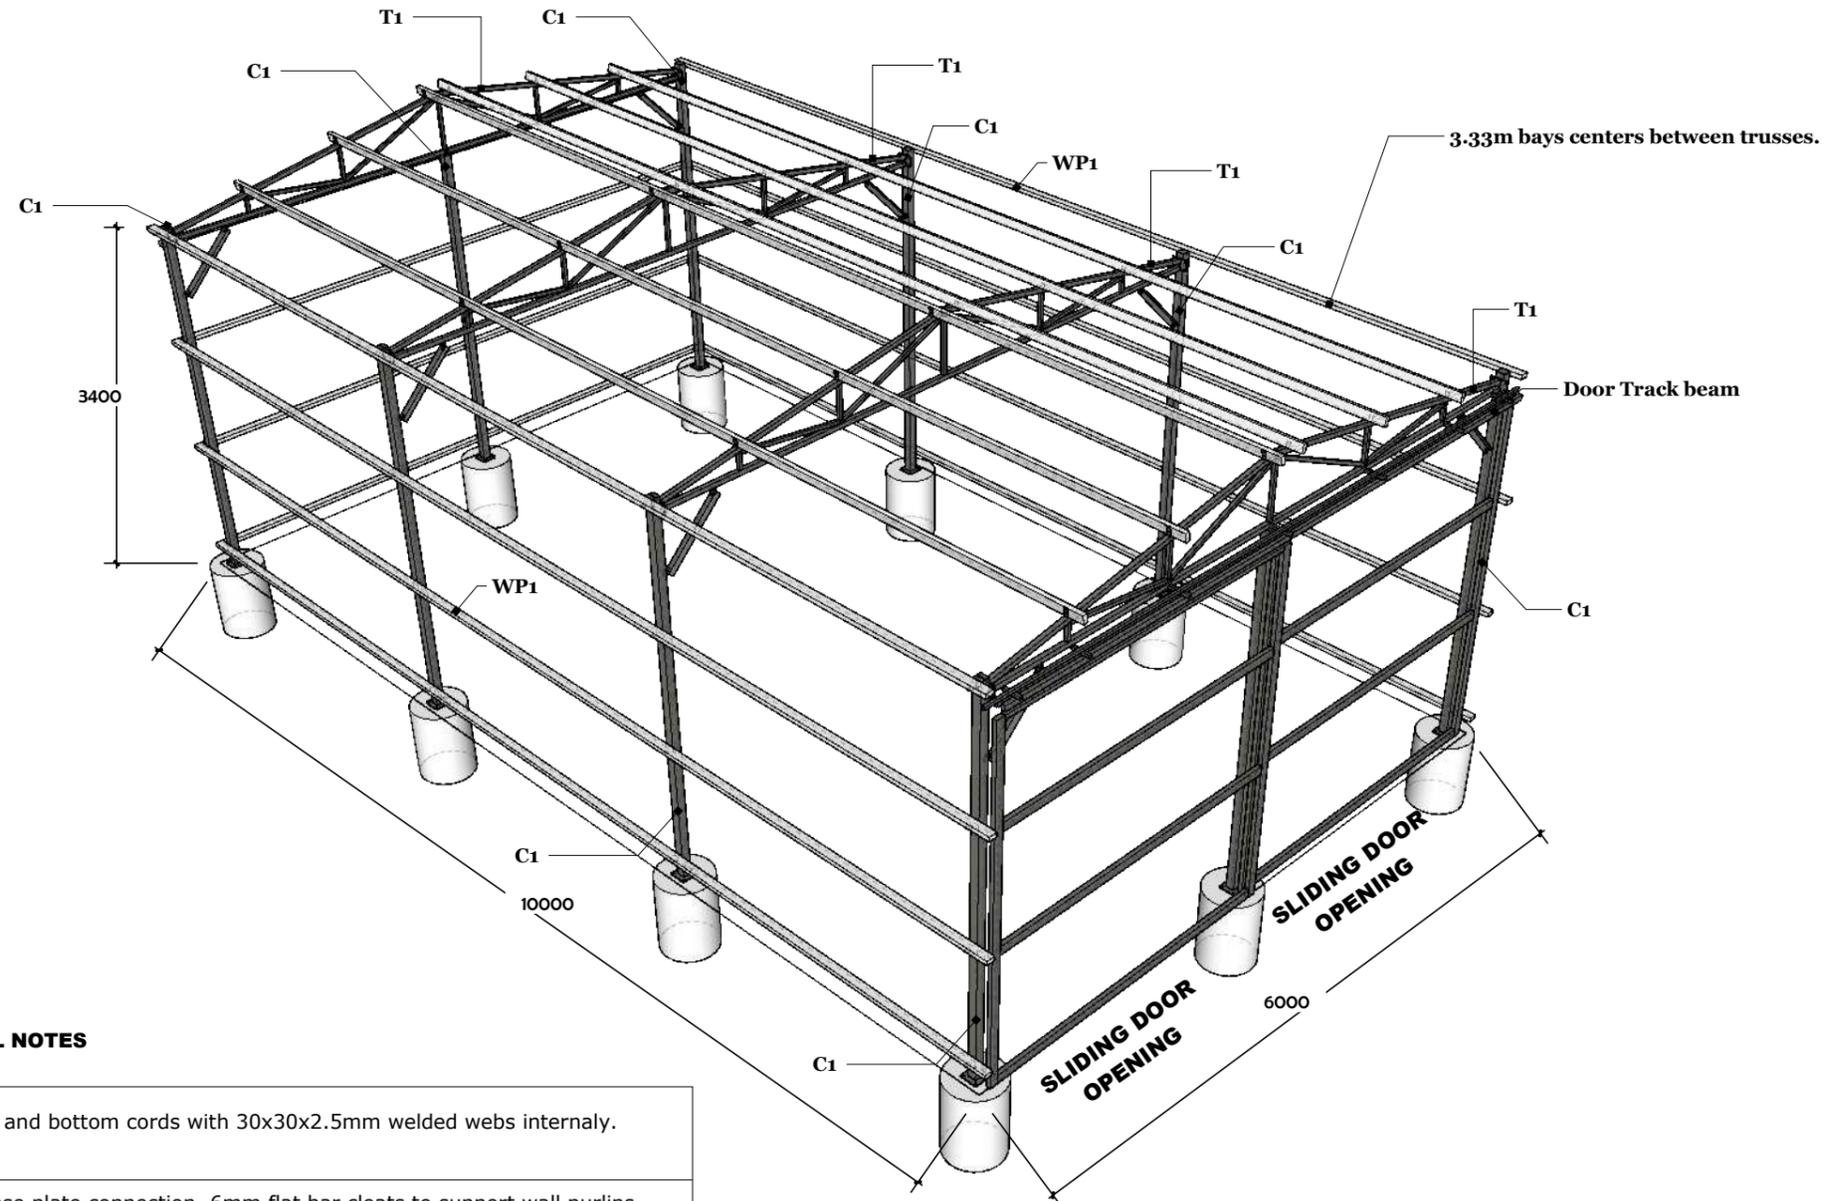

**STRUCTURAL NOTES**

T1= Trusses	Trusses made from 50x50x3mm shs top and bottom cords with 30x30x2.5mm welded webs internally. connection plates all 10mm plate.
C1= Columns	Columns 75x75x3mm shs with 12mm base plate connection, 6mm flat bar cleats to support wall purlins with two 14-12x30mm teks at each connection and 10mm plates truss supports with 4x m14 grade 8.8 bolts at connection.
Door Track Beam	150x50x3mm rhs section with 25x25x2.5mm shs stubs welded off side at 500mm centers to pickup ED2 Door track system. Beam supported from columns with 75x8 plate and 2x m14 grade 8.8 bolts at each connection.
WP1= Purlins	All roof and wall purlins made from 76x38x1.6mm rhs steel spaced 3.33m spans.
Sheeting	All Walls and roof sheeted in Colorbond custom orb cladding (Ironstone) with roof spaces no grater than 1.2m And Wall spaces no grater than 1.4m between purlins.



**Perspective view**  
**SHED 6m x 10m - 3.4m walls**


OWNERS NAME	Ed & Neva Morgan
JOB LOCATION	13 Mason Street, Cranbrook WA 6321
PAGE SIZE	A3
JOB NAME	MORGAN
DRAWN BY	Kim Matson

A 02

A

### NORTH WALL VIEW


Scale 1:50

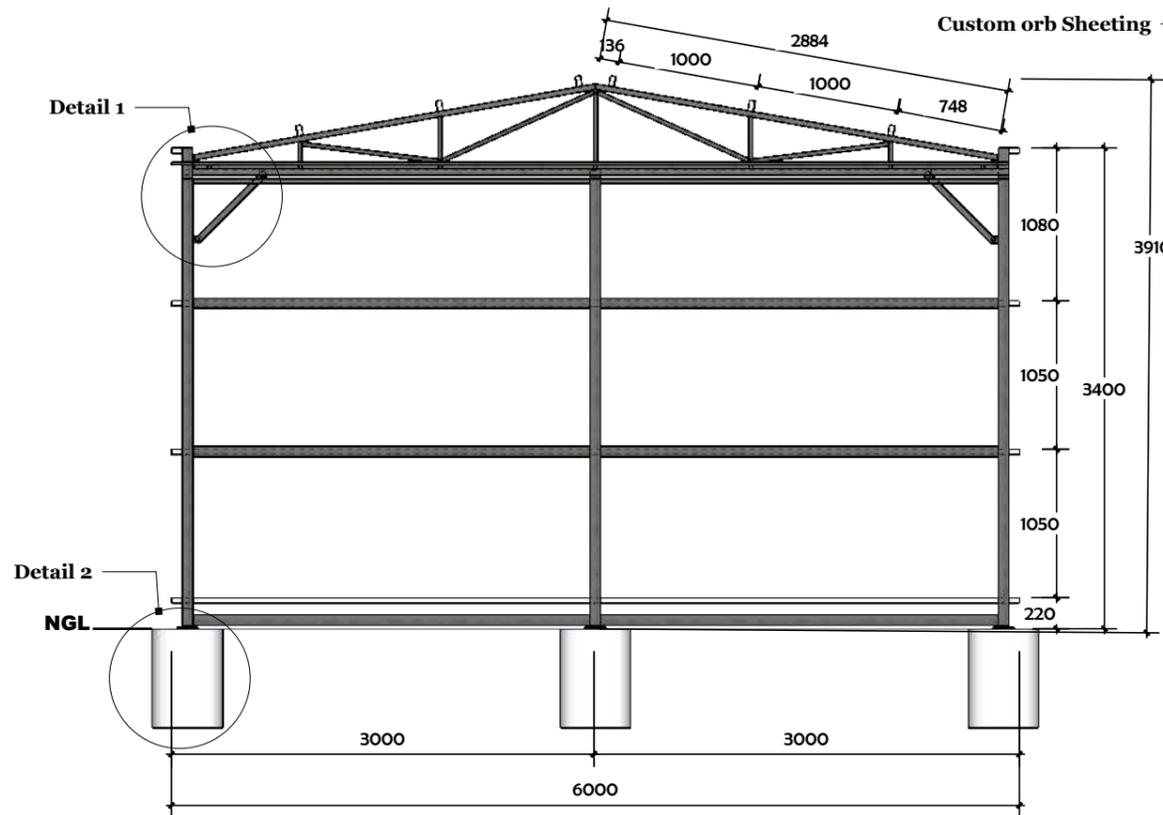

### DETAIL 1

5mm plate cleats with m12 purlin bolts.

Custom orb Sheeting

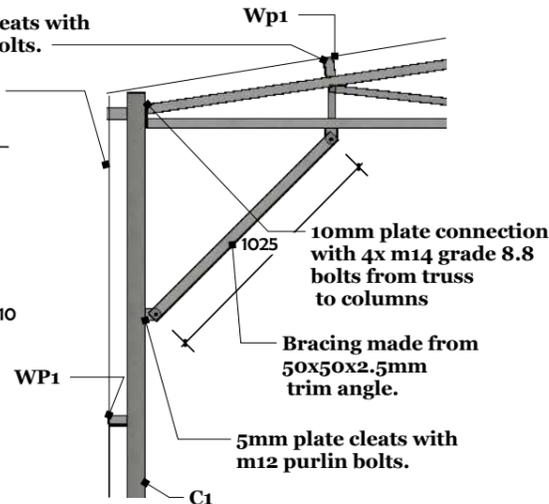


### STRUCTURAL NOTES

T1= Trusses	4 x 6.0m Trusses made from 50x50x3mm shs top and bottom cords with 30x30x2.5mm welded webs internally. Connection plates all 10mm plate.
C1= Columns	Columns 75x75x3mm shs with 12mm base plate connection, 6mm flat bar cleats to support wall purlins with two 14-12x30mm teks at each connection and 10mm plates truss supports with 4x m14 grade 8.8 bolts at connection.
Door Track Beam	150x50x3mm rhs section with 25x25x2.5mm shs stubs welded off side at 500mm centers to pickup ED2 Door track system. Beam supported from columns with 75x8 plate and 2x m14 grade 8.8 bolts at each connection.
WP1= Purlins	All roof and wall purlins made from 76x38x1.6mm rhs steel spaced 4.0m spans.
Sheeting	All Walls and roof sheeted in Colorbond custom orb cladding (Ironstone) with roof spaces no grater than 1.2m And Wall spaces no grater than 1.4m between purlins.

Detail 2



NGL

### DETAIL 2

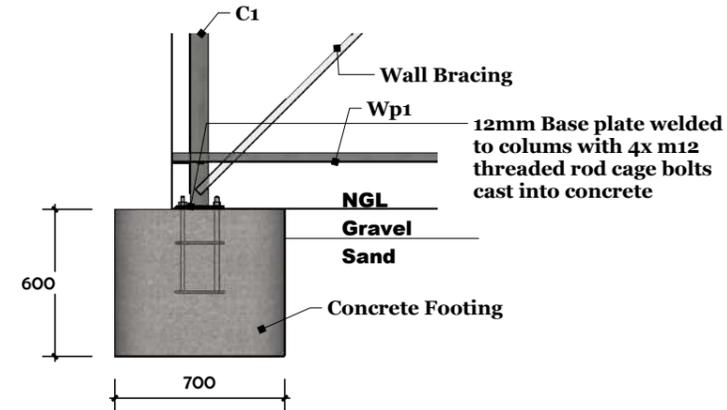

### EAST VIEW

Scale 1:100

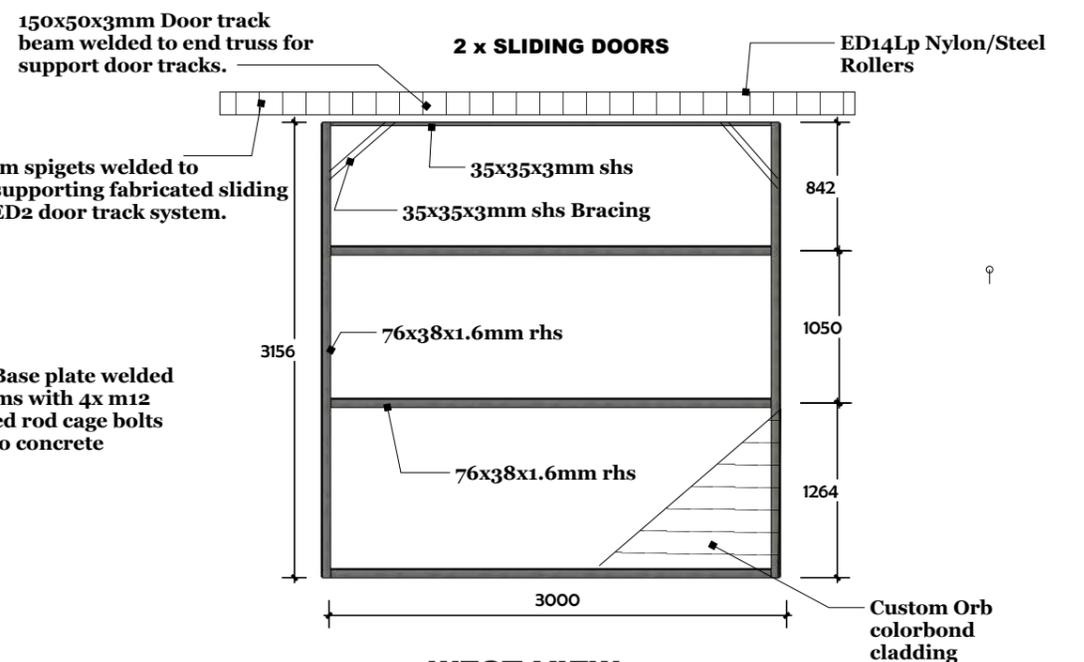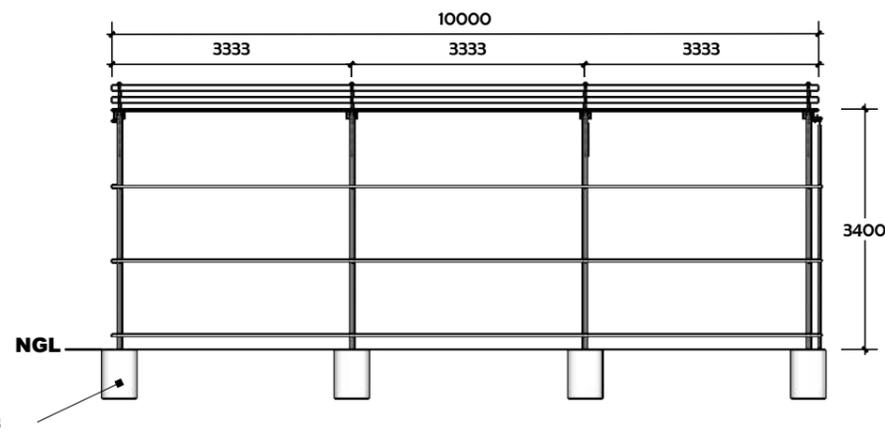

### WEST VIEW

Scale 1:100



## Details

## SHED 6m x 10m - 3.4m walls

OWNERS NAME	Ed & Neva Morgan
JOB LOCATION	13 Mason Street, Cranbrook WA 6321
PAGE SIZE	A3
JOB NAME	MORGAN
DRAWN BY	Kim Matson