


No.	REVISION	BY	DATE	AUTH
1	ISSUED FOR DEPARTMENT OF HEALTH APPROVAL	SE-W	28/8/2020	

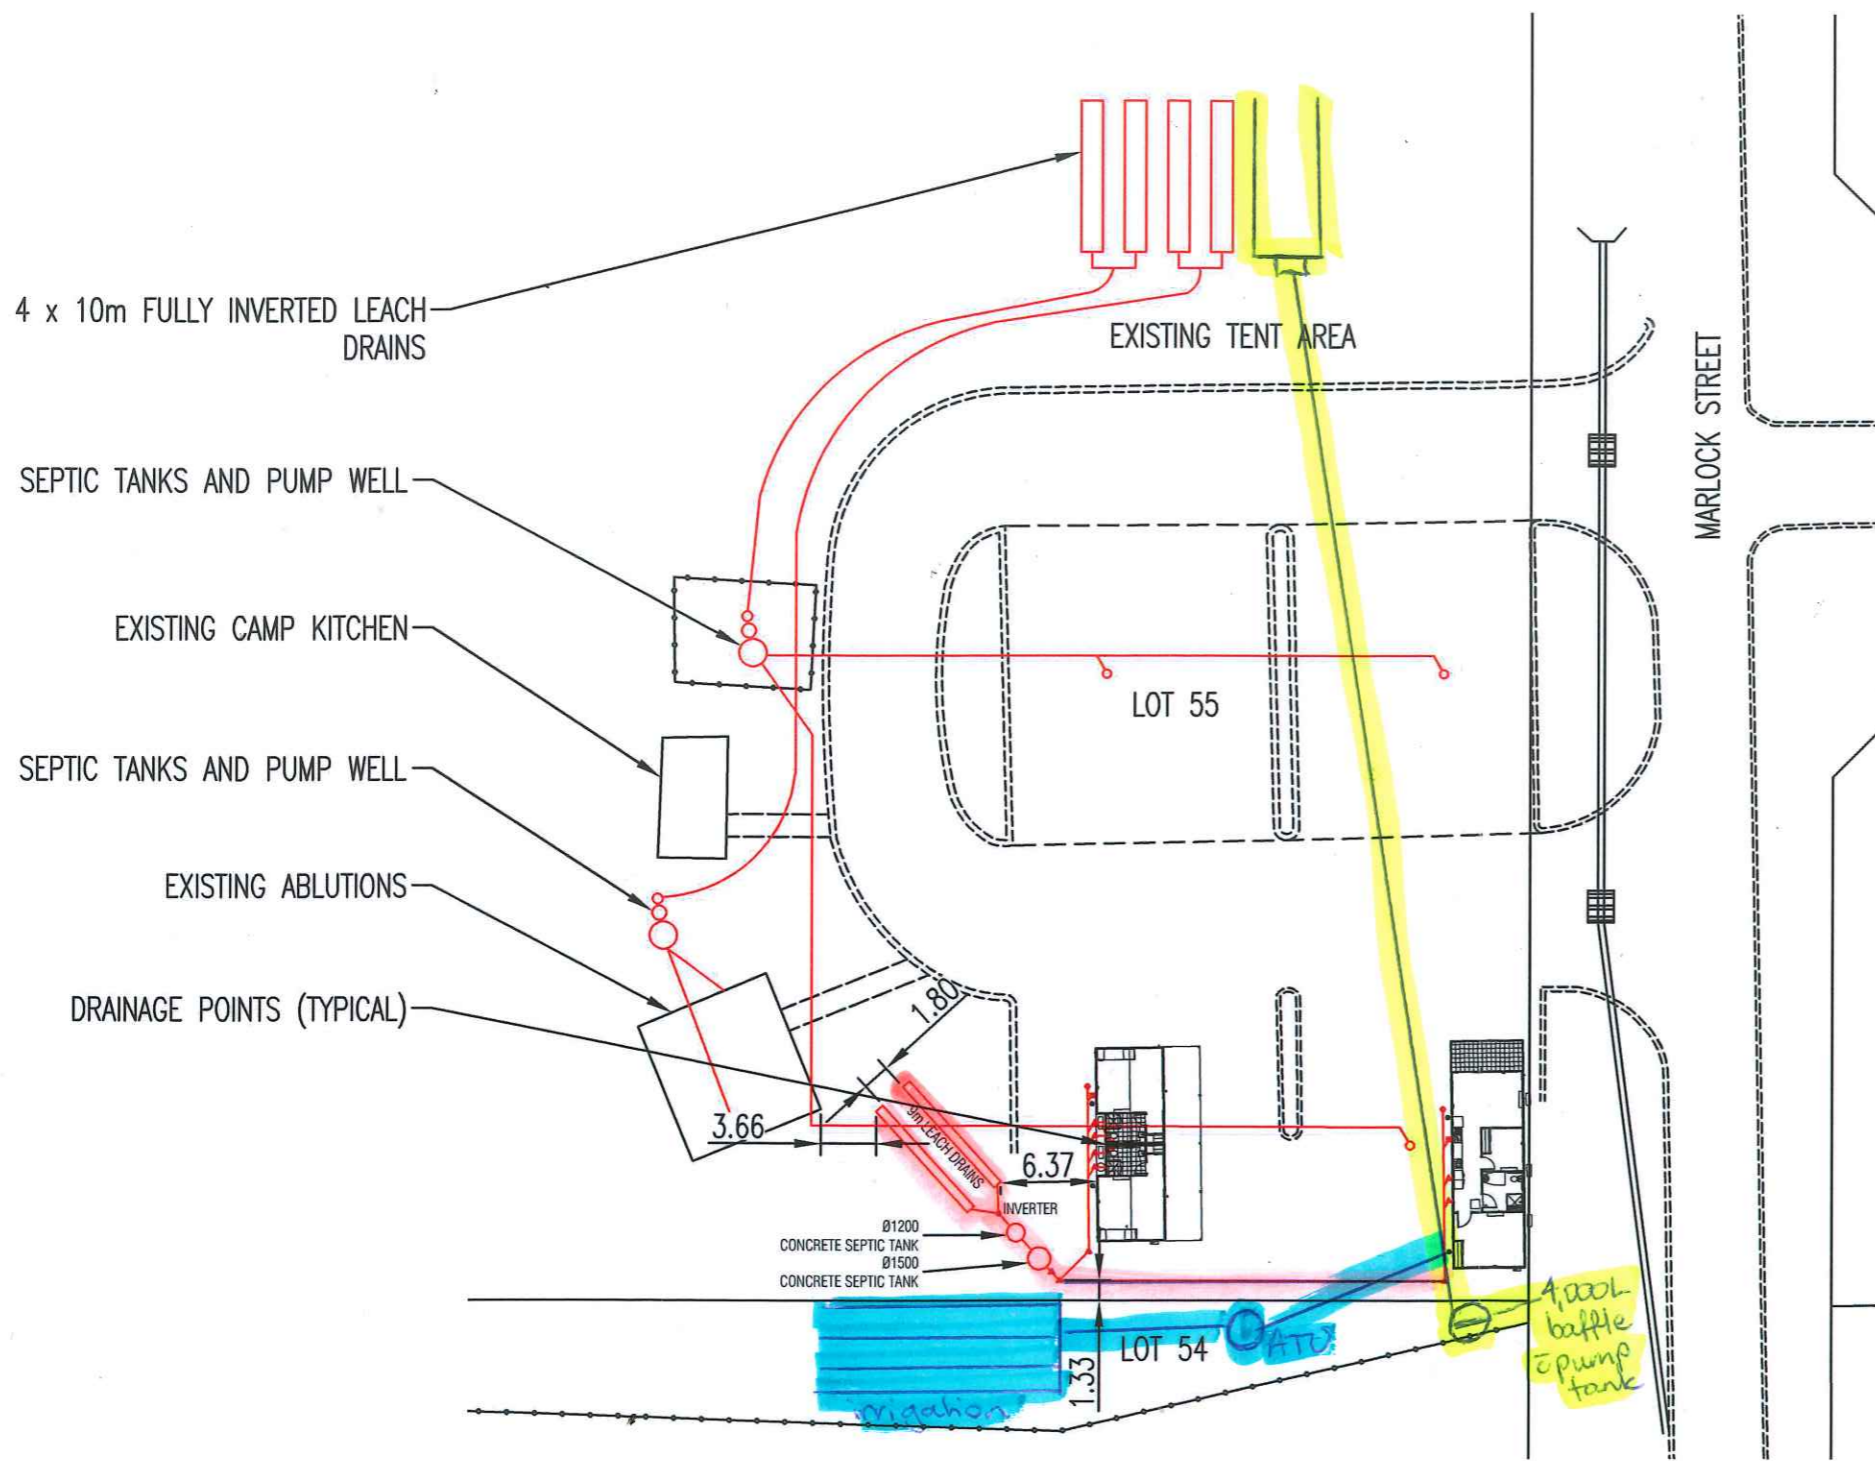

LEGEND

- EXISTING UNDERGROUND SEPTIC SYSTEM
- CLEAN OUTS
- ▲ INSPECTION POINTS
- VENT

NOTES:

- SEPTIC SYSTEM INFORMATION IS APPROXIMATE ONLY. THE SHIRE OF CRANBROOK HAS TAKEN DUE CARE IN PREPARATION OF THIS MAP BUT ACCEPTS NO RESPONSIBILITY FOR ANY INACCURACIES OR INAPPROPRIATE USE. THIS PLAN MAY BE REPRODUCED IN ITS ENTIRETY FOR THE PURPOSE OF SITE WORK PLANNING BUT SHALL OTHERWISE BE ALTERED OR PUBLISHED IN ANY FORM WITHOUT THE PERMISSION OF SHIRE OF CRANBROOK. THE SHIRE MAY NEED TO BE ADVISED OF ANY PLANNED GROUND DISTURBING ACTIVITIES NEAR FACILITIES ON THIS MAP. PLEASE REPORT ANY INACCURACIES TO SHIRE WORKS TECHNICAL OFFICER BY EMAIL TO WORKS@CRANBROOK.WA.GOV.AU.
- CADASTRAL INFORMATION APPROXIMATE ONLY.
- DIAL BEFORE YOU DIG TO UNDERTAKEN PRIOR TO ANY EXCAVATION WORKS.
- ALL DISTURBANCES TO EXISTING VERGE RETICULATION AND TRUFING TO BE REINSTATED.

SCALE: 5000 0 5000 10000 15000 20000 25000
1:500
SCALE IN MILLIMETRES

SURVEYED: N.A. SURVEYOR	/2020	DATUM: NA	ZONE: NA
DESIGNED: N.A. CIVIL ENGINEER	28/08/2020	CHECKED: WORKS MANAGER	
DRAWN: S.EGERTON-WARBURTON CIVIL ENGINEER	28/08/2020	AUTHORISED & APPROVED: CHIEF EXECUTIVE OFFICER	

FRANKLAND RIVER CHALETS

CARAVAN PARK SEPTIC SYSTEM
LOT 55, MARLOCK STREET
FRANKLAND RIVER

SERVICES PLAN
SHEET 1 OF 2

Shire of Cranbrook
WORKS DIRECTORATE

PROJECT NUMBER 00/00000	SYNERGY REF.	DRAWING No. SHEET REVISION 2001 - 01 - 05	ORIGINAL DRG. SIZE A3
----------------------------	--------------	---	---------------------------------