









DO NOT SCALE FROM THIS DRAWING

[illegible]

DO NOT SCALE FROM THIS DRAWING

SCALE 1:50	DRAWN	A BROWN	09/04/2025
SHEET A1	CHECKED	B LIM	09/04/2025
PROJECT	DESIGNED	A BROWN	09/04/2025
	DESIGN APPR		
CONTRACT No	PROJ APPR		

TITLE	CRANBROOK INFRASTRUCTURE PLANNING ACCOMMODATION KDLU DRAWINGS		
DRG. No.	560-ENG-GN-DGA-0011	SHEET	1 OF 1
		REV.	A

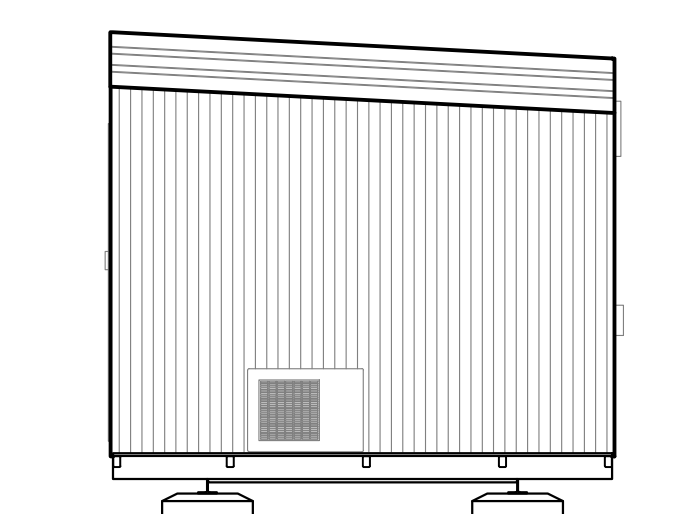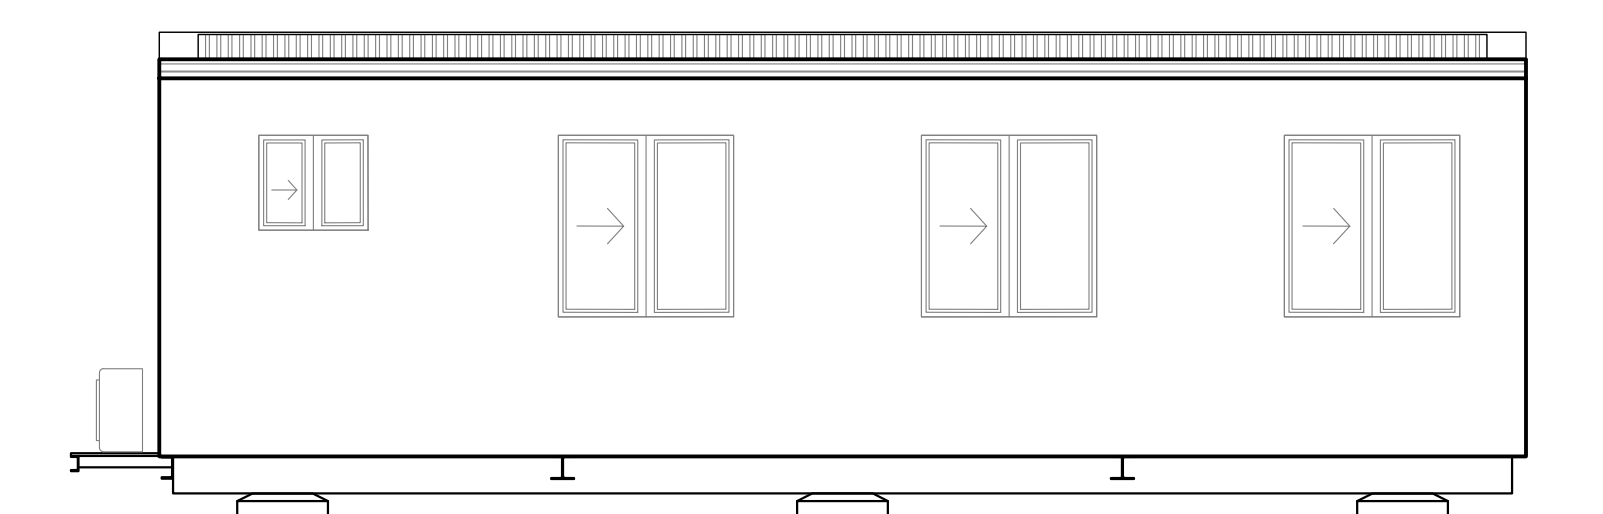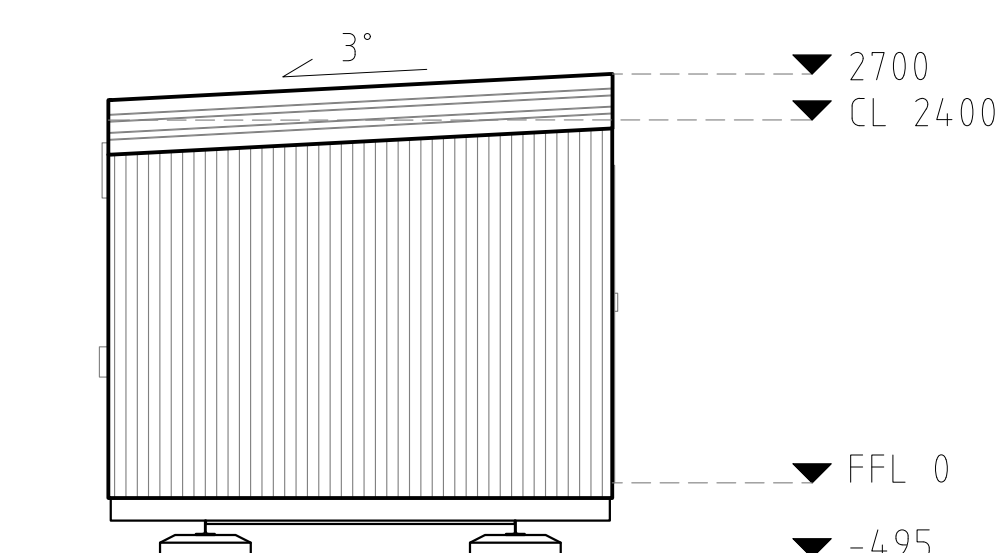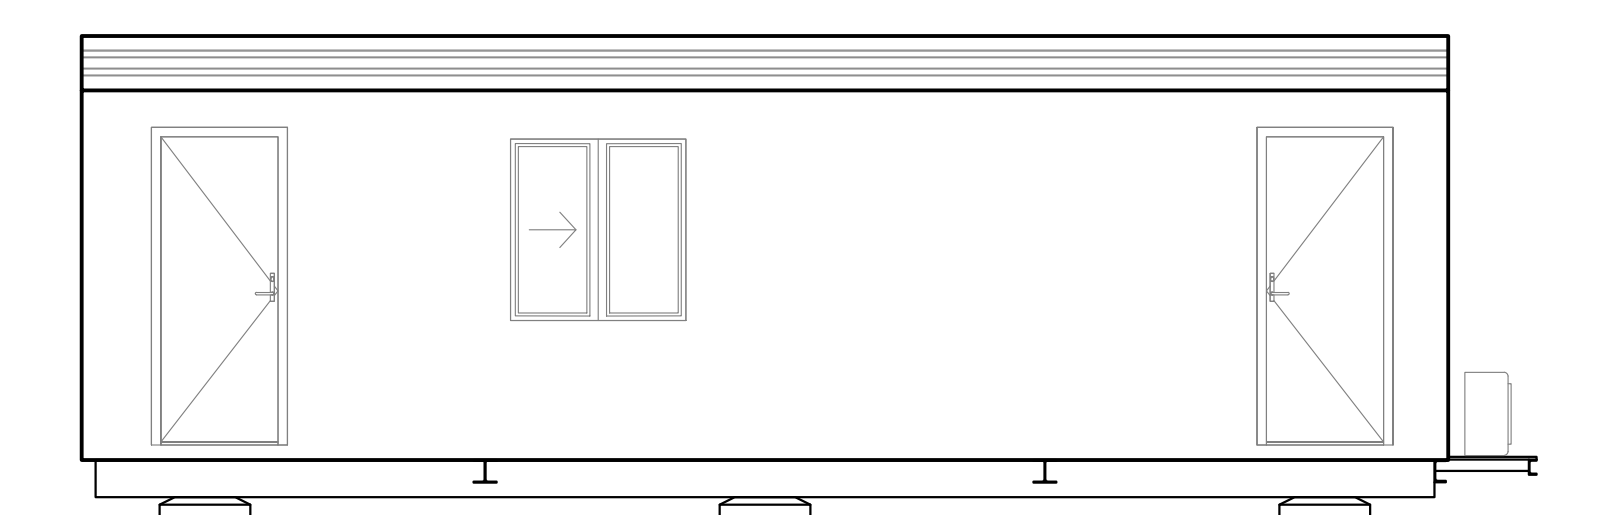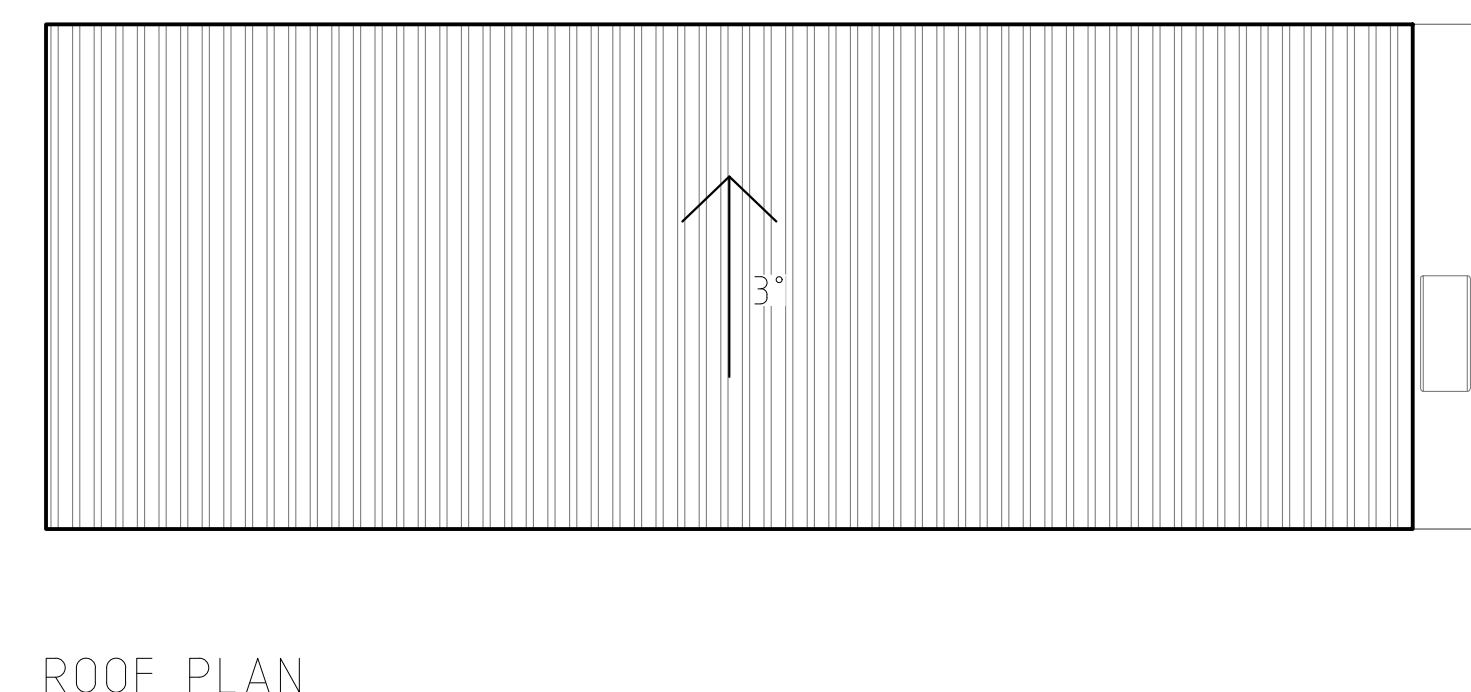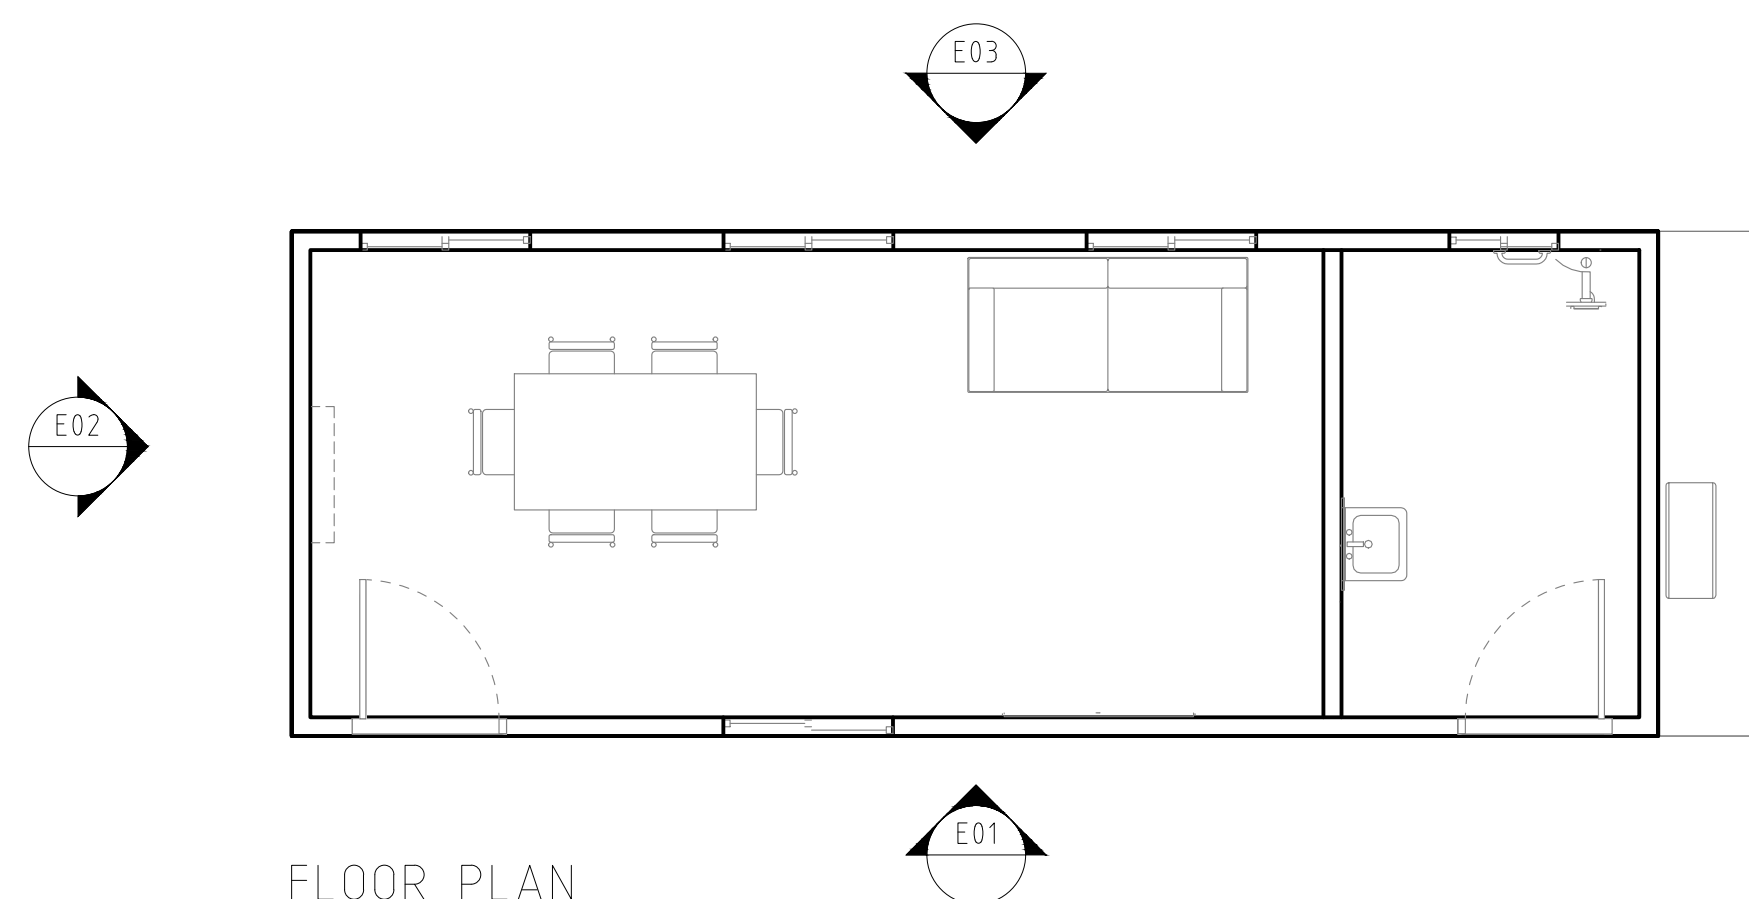

COPYRIGHT ©
THIS DRAWING AND THE CONTENTS DEPICTED OR
WRITTEN THEREON, WHETHER IN WHOLE OR IN PART
IS THE EXCLUSIVE INTELLECTUAL PROPERTY OF CBH
GROUP AND SHOULD NOT BE REPRODUCED OR USED
FOR ANY PURPOSE WITHOUT THE PRIOR WRITTEN
APPROVAL OF CBH GROUP.

[illegible]

