


DRIVEWAY

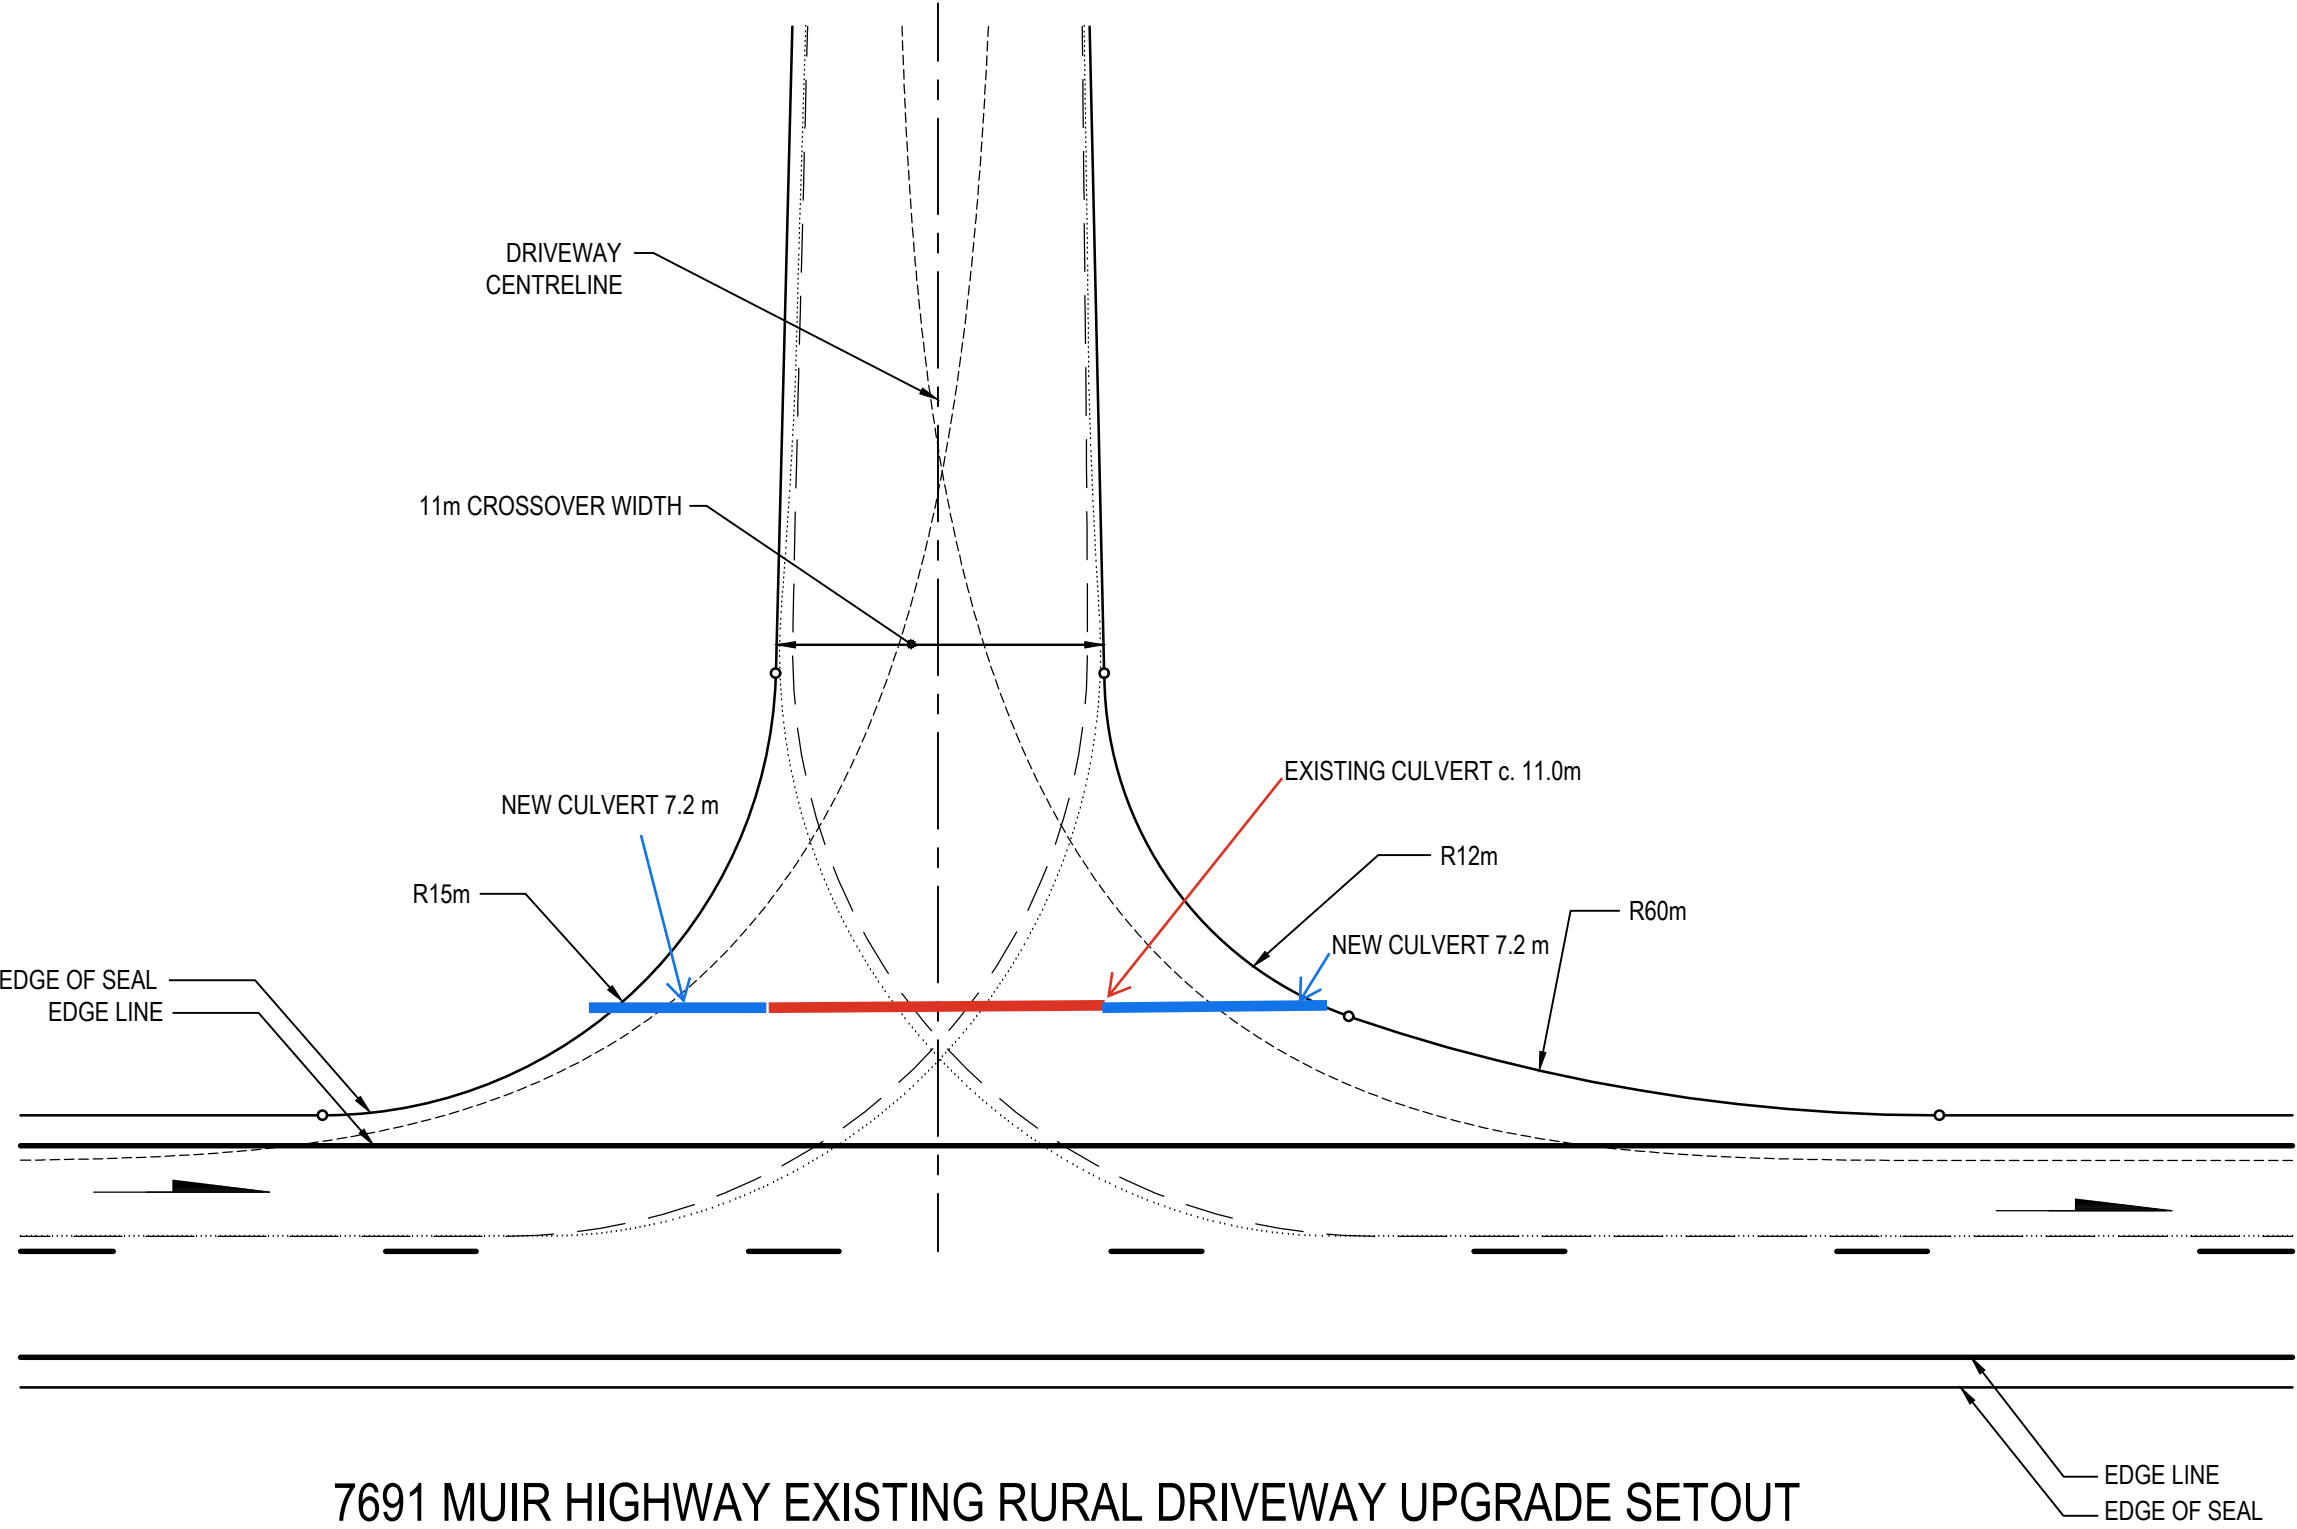

NOTES

1. CROSSOVER SHOWN AS 11.0m
2. EXISTING CULVERT TO BE EXTENDED BY 7.2m EITHER SIDE.
3. UPGRADE OF EXISTING DRIVEWAY. NOT NEW INSTALL.

LEGEND

- OUTSIDE FRONT SWEEP PATH
- - - INSIDE REAR WHEEL PATH
- ... PATH OF OVERHANG