

DP 223143
TP TENTERDEN 621

Joins Sheet 2

(Sheet 1 of)

TENTERDEN

TOWNSITE



Scale 10 5 0 5 10 Chains

A2269 Amend. Gaz. 30.9.1977
A20713 - Amend. - Gaz. 5/10/90 pp. 5183
Tenterden 1957a - Amend. - 5/10/90 pp. 5191


DIVISIONS OF CITY OF TENTERDEN
AS PER PLANS

TOWNSITE PLAN
TENTERDEN 621

TENTERDEN

Vol	no	Folio	Sub
1	55	no 1	A.B. 1979
1	56	no 1	A.B. 1979

W.A. Land Co.
407

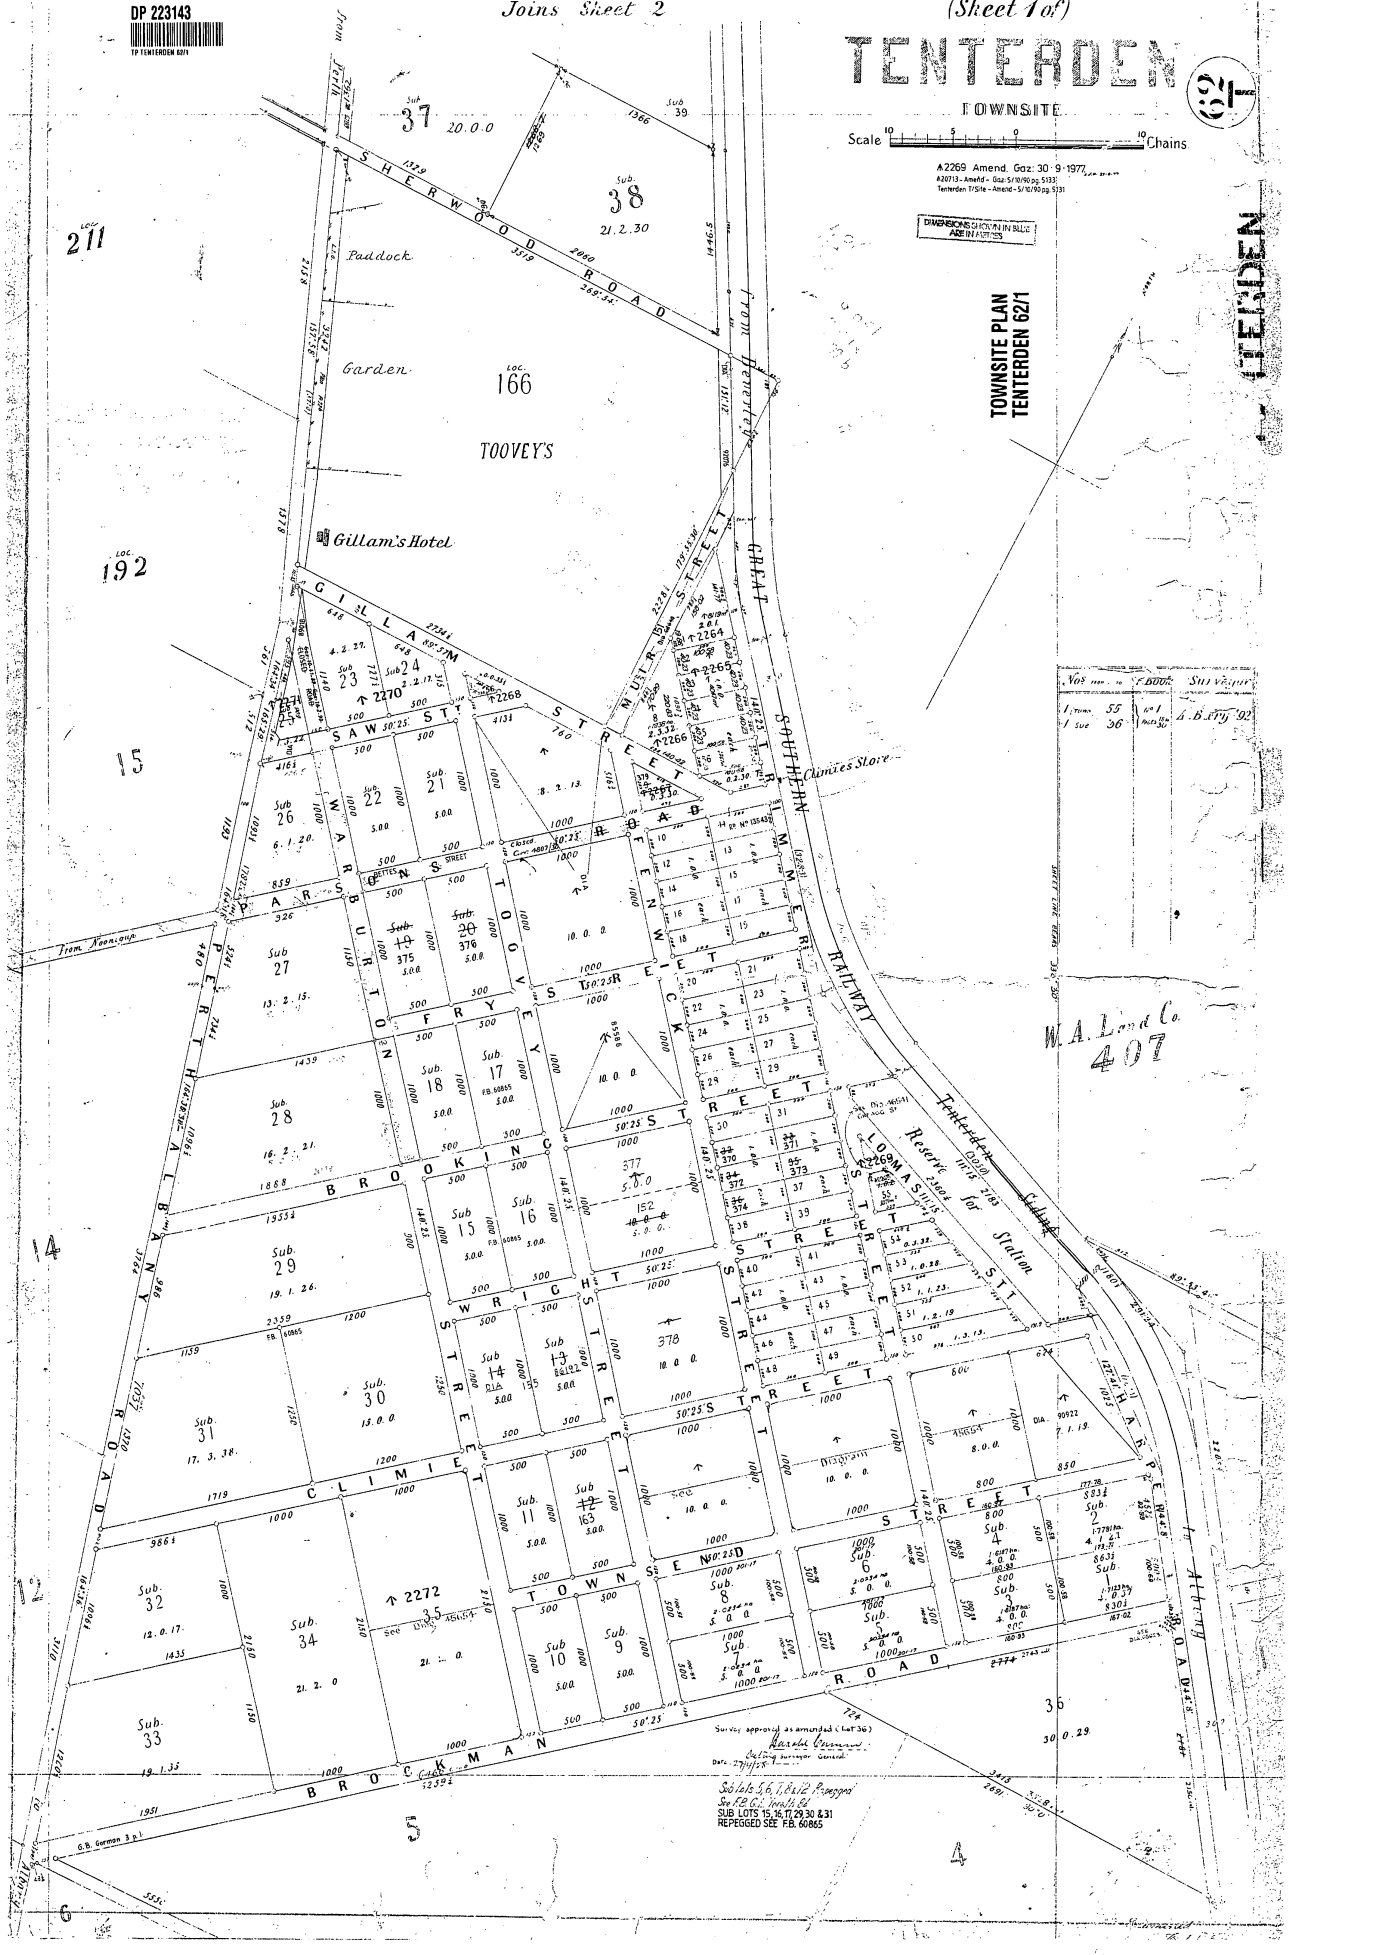

Survey approved as amended (Lat 30)
Hatched Government
Date 27/11/58
Sublots 5, 6, 10, 12, Proposed
See P2 C1, available
SUB LOTS 15, 16, 17, 20, 30, 31
REPEATED SEE P. 8, 60865